



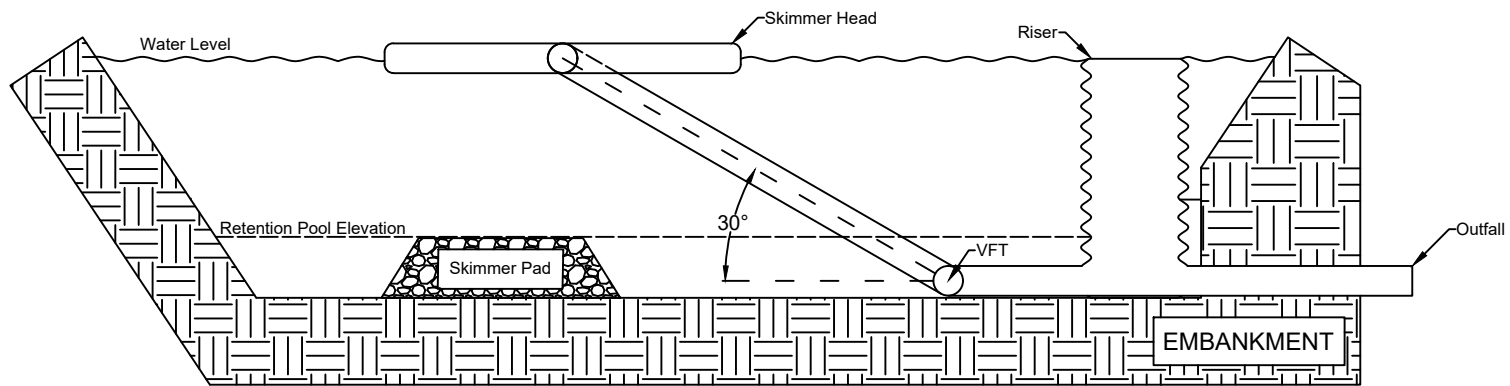

Elevation View

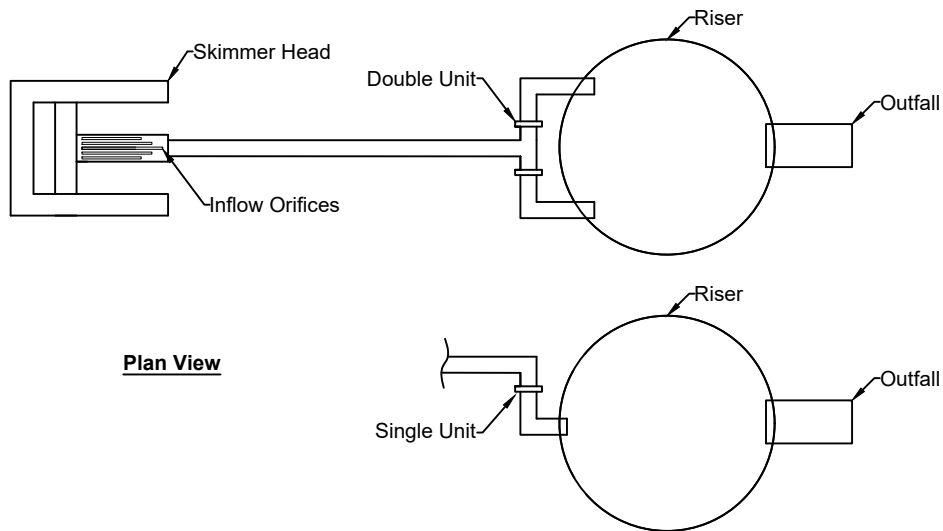

Plan View

NOTES:

- VFT (VARIABLE FLOW TECHNOLOGY) SHALL BE DESIGNED ACCORDING TO THE SPECIFICATIONS PROVIDED BY THE ENGINEER.
- ALL VFT SKIMMERS SHALL BE DESIGNED TO INCLINE 30 DEGREES AT FULL POND HEIGHT FOR MAXIMUM FLOW.
- THE VFT SKIMMER SHALL NOT FALL BELOW RETENTION POOL ELEVATION
- DRAWINGS ARE NOT TO SCALE

STORM SKIMMER VFT

Outflow Type: Riser